


INSULATED PITCHED ROOF FLASHING
SCALE 1:10

SECTION
SCALE 1:10

SPECIFIC ENERGY CARE OPTIMA COMPONENTS:

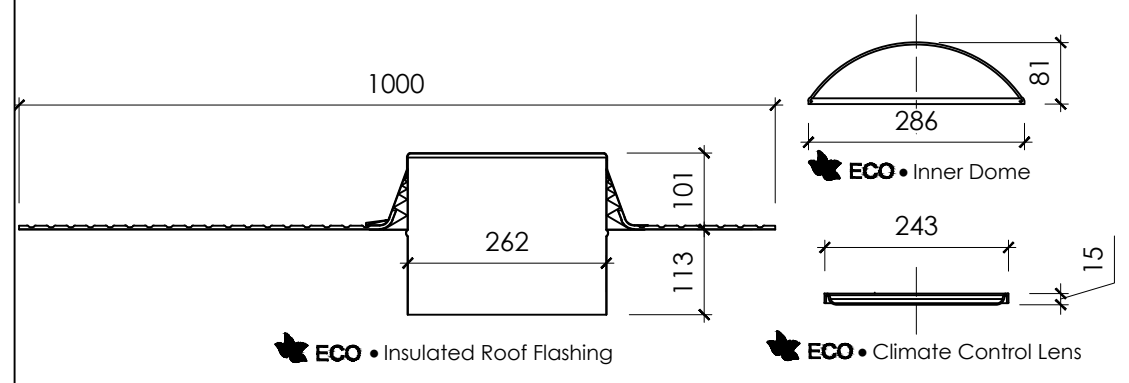

- GENERAL**
All mirror surfaces use Solatube Spectralight Infinity 99.7% reflective
- COMPONENT LIST**
- Eco flat roof flashing with insulator
 - Outer roof dome
 - Eco inner roof dome
 - Top tube with neoprene seal
 - Eco tube insulation
 - Ceiling tube assembly
 - Natural effect lens
 - Climate control lens
 - Ceiling diffuser
 - All fixings and fastenings



SolaLighting Limited
23 Osier Way,
Olney Office Park,
Olney, MK46 5FP
T: 01234 241466
E: daylight@solatube.co.uk
W: www.solatube.co.uk

Drawing Title
SOLATUBE 160 DS (250mmØ) ENERGY CARE OPTIMA ENHANCEMENT 0.5W/m²K

Description
PITCHED ROOF DETAILS

AUTHOR. DATE. | PAGE. SCALE. | REVISION
PSDS 16.3.16 | A3 1:10/1:2 | P3

All dimensions in mm and rounded to nearest millimetre.

DRAWING NO.
160 DS ECO_2

SolaLighting Limited reserve the right to change or alter the details of this outline drawing without notice. Please contact our technical department to receive the most up to date version of this document. All rights reserved.